




House Cecile

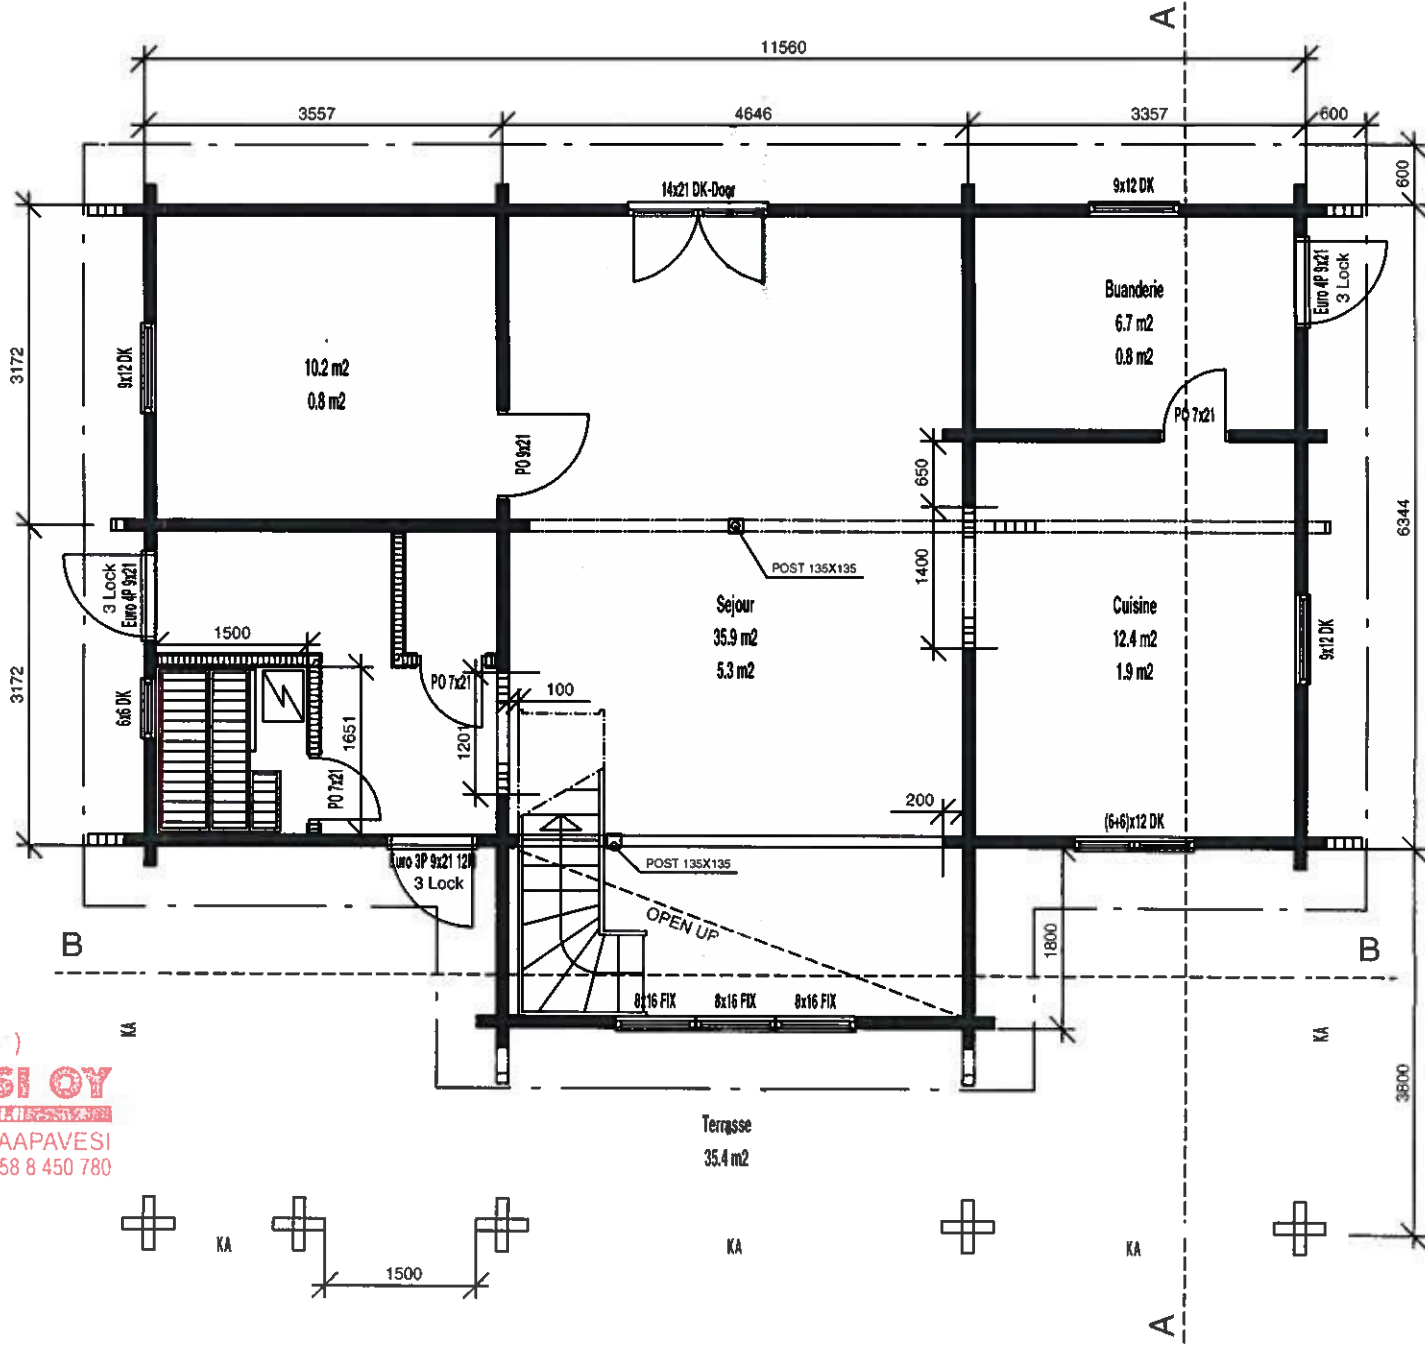

8,10,08
TIMBERHIRSI OY
 Kalliotie 13, 86600 HAAPAVESI
 Tel +358 8 450 770 Fax +358 8 450 780

House cecile Upstairs

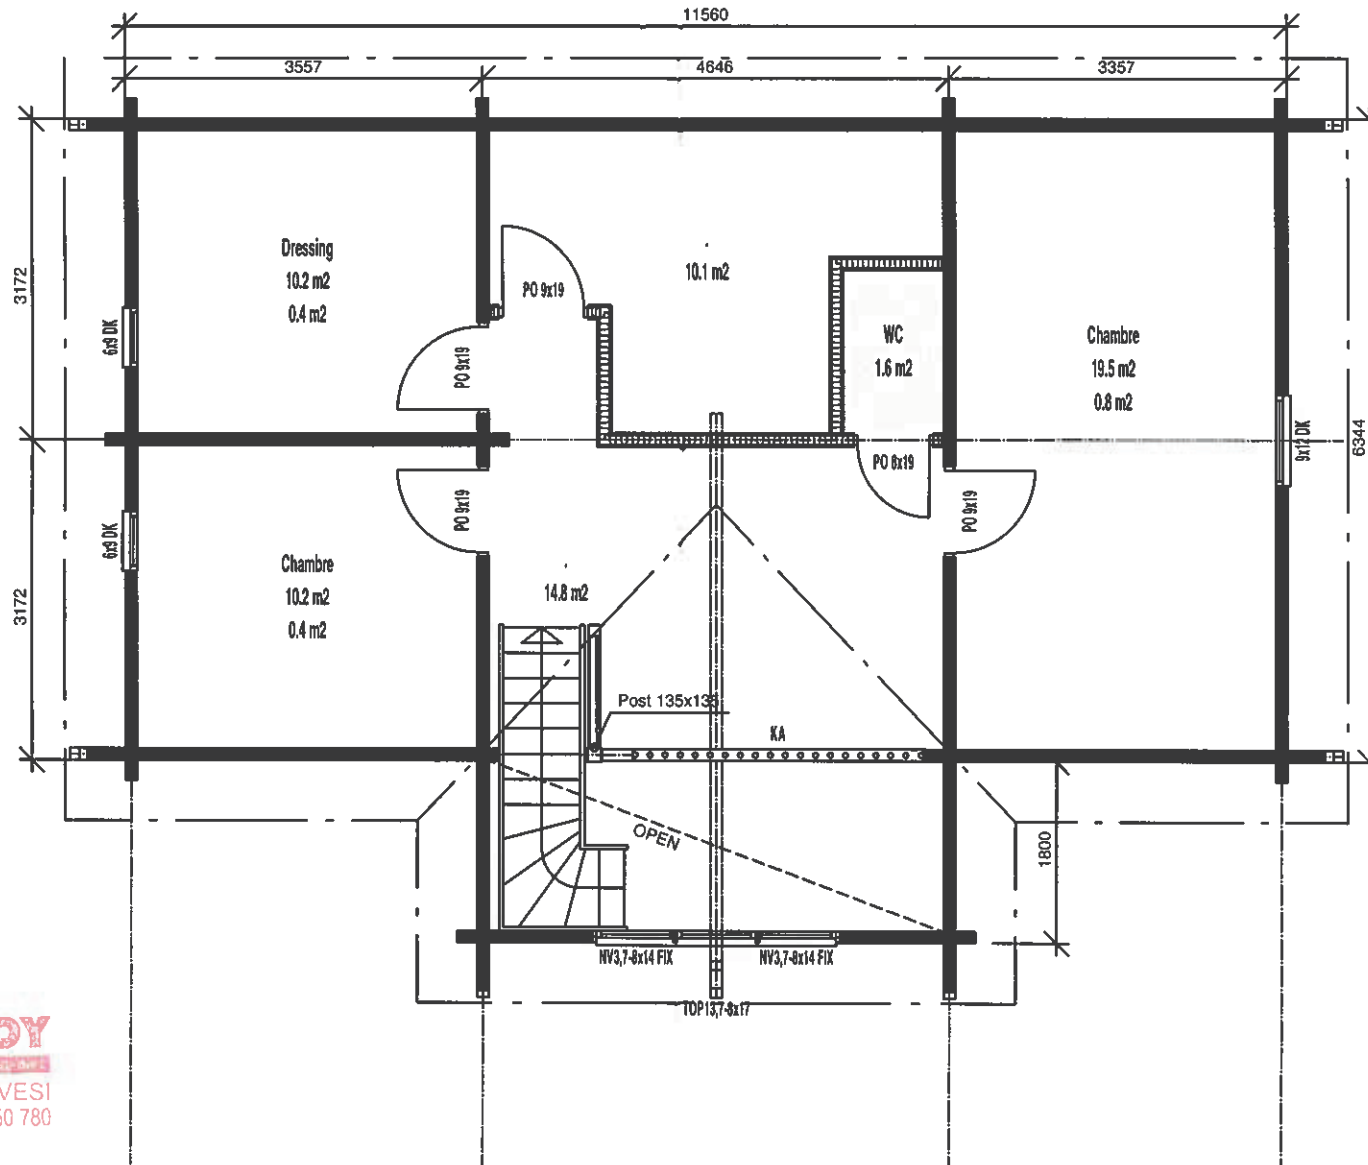

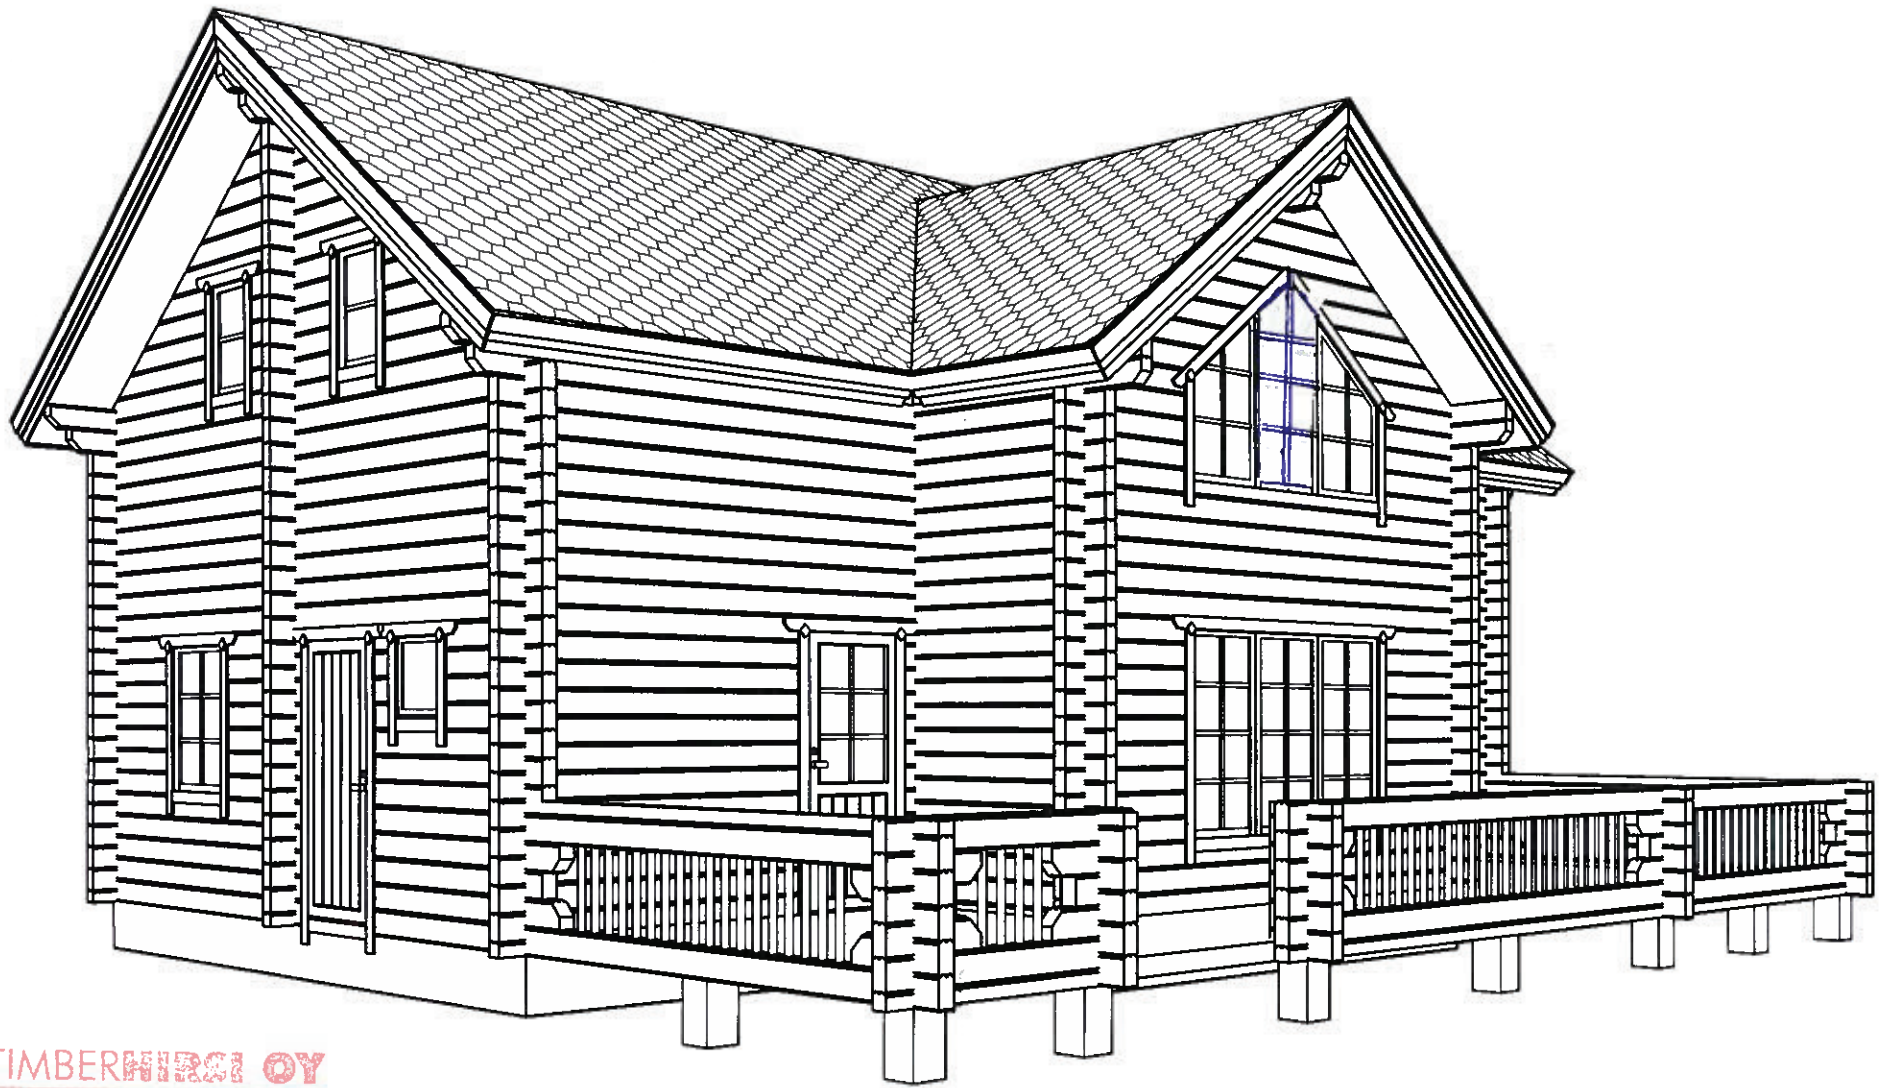

 **TIMBERHIRSI OY**

Kalliotie 13, 86600 HAAPAVESI
Tel +358 8 450 770 Fax +358 8 450 780