



Isabelle

HP= Log panel wall
 Cy= Plasterboard wall

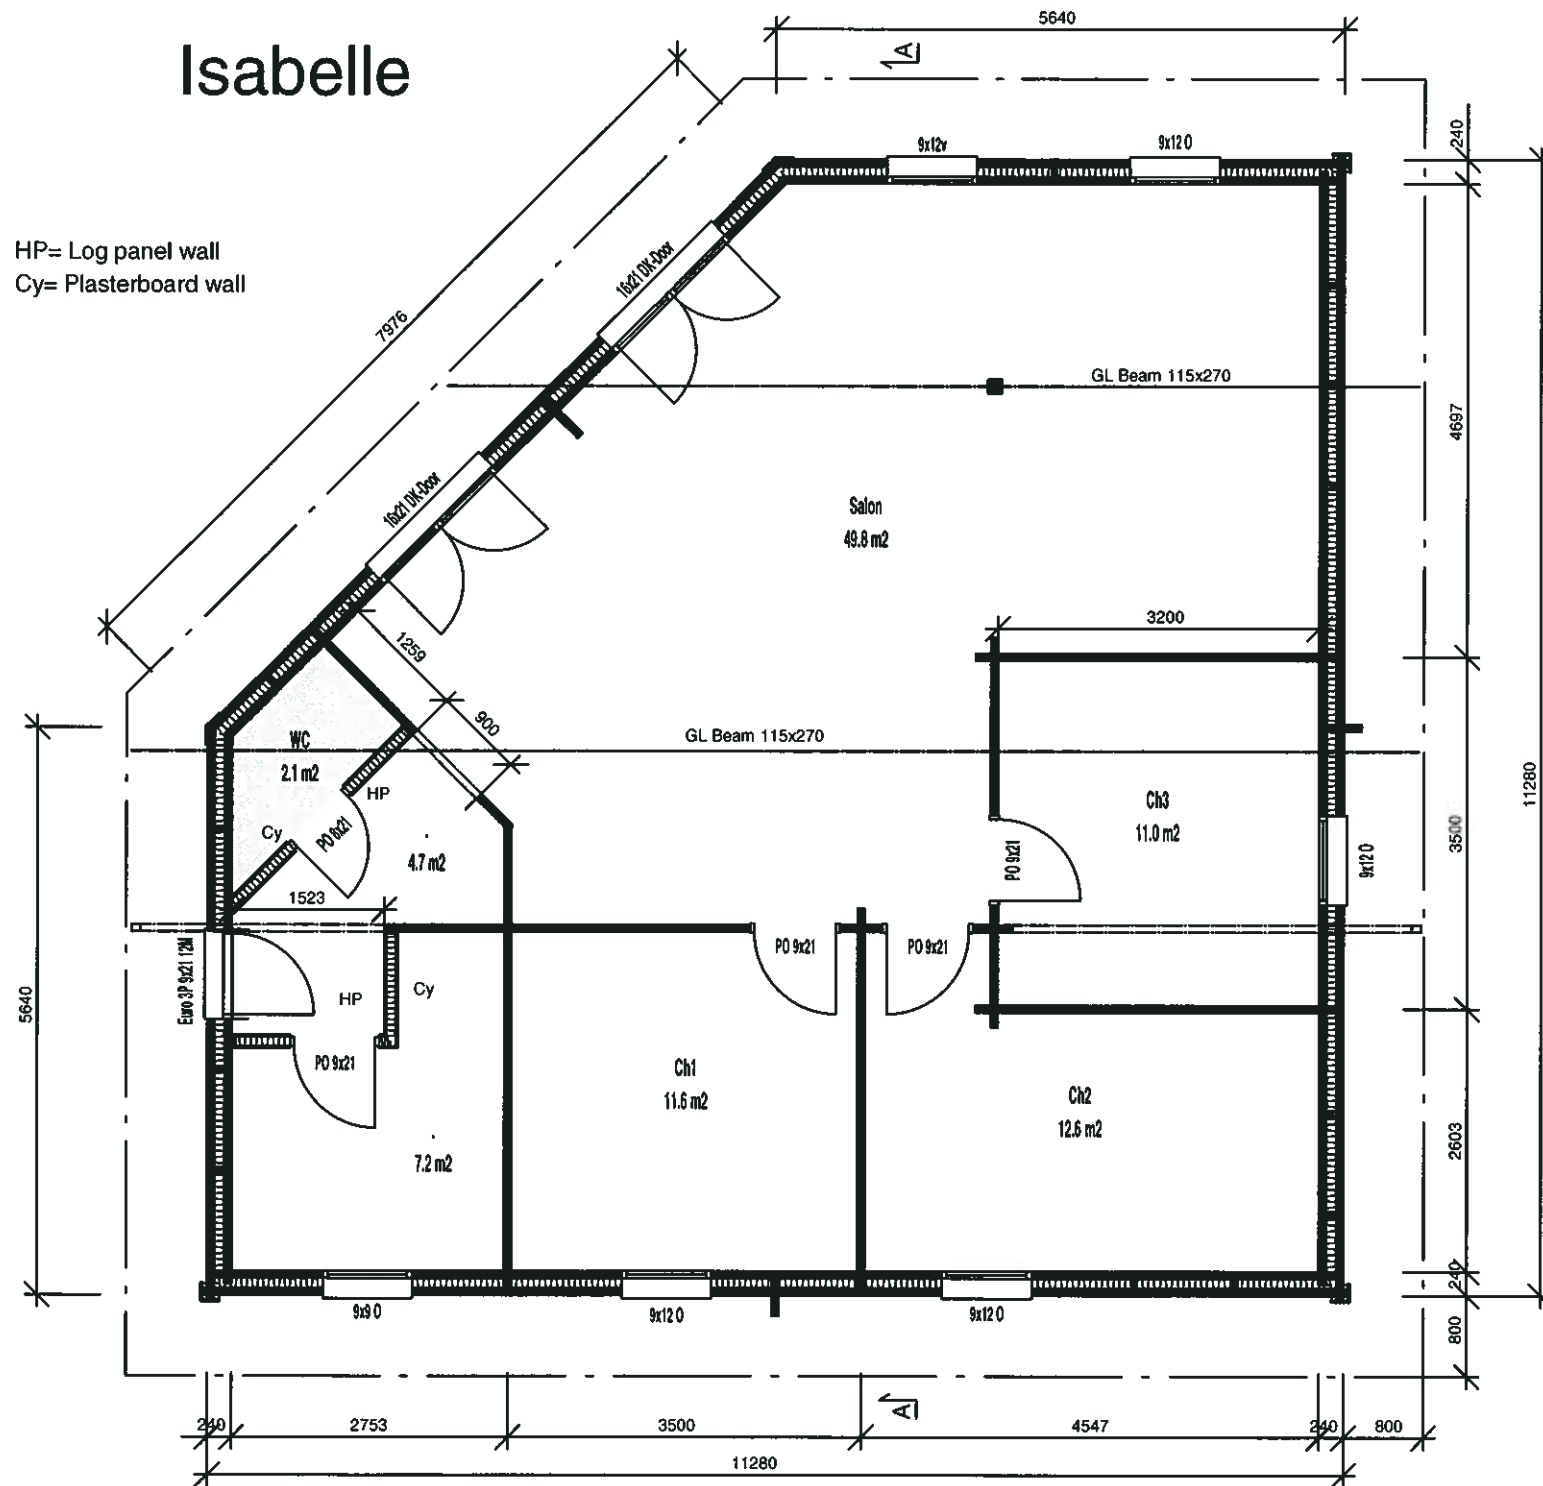

7.12.2010 JM
TIMBERHIRSI OY
 www.timber-hirsi.fi
 Kalliotie 13, 86600 HAAPAVESI
 Tel +358 8 450 770 Fax +358 8 450 780

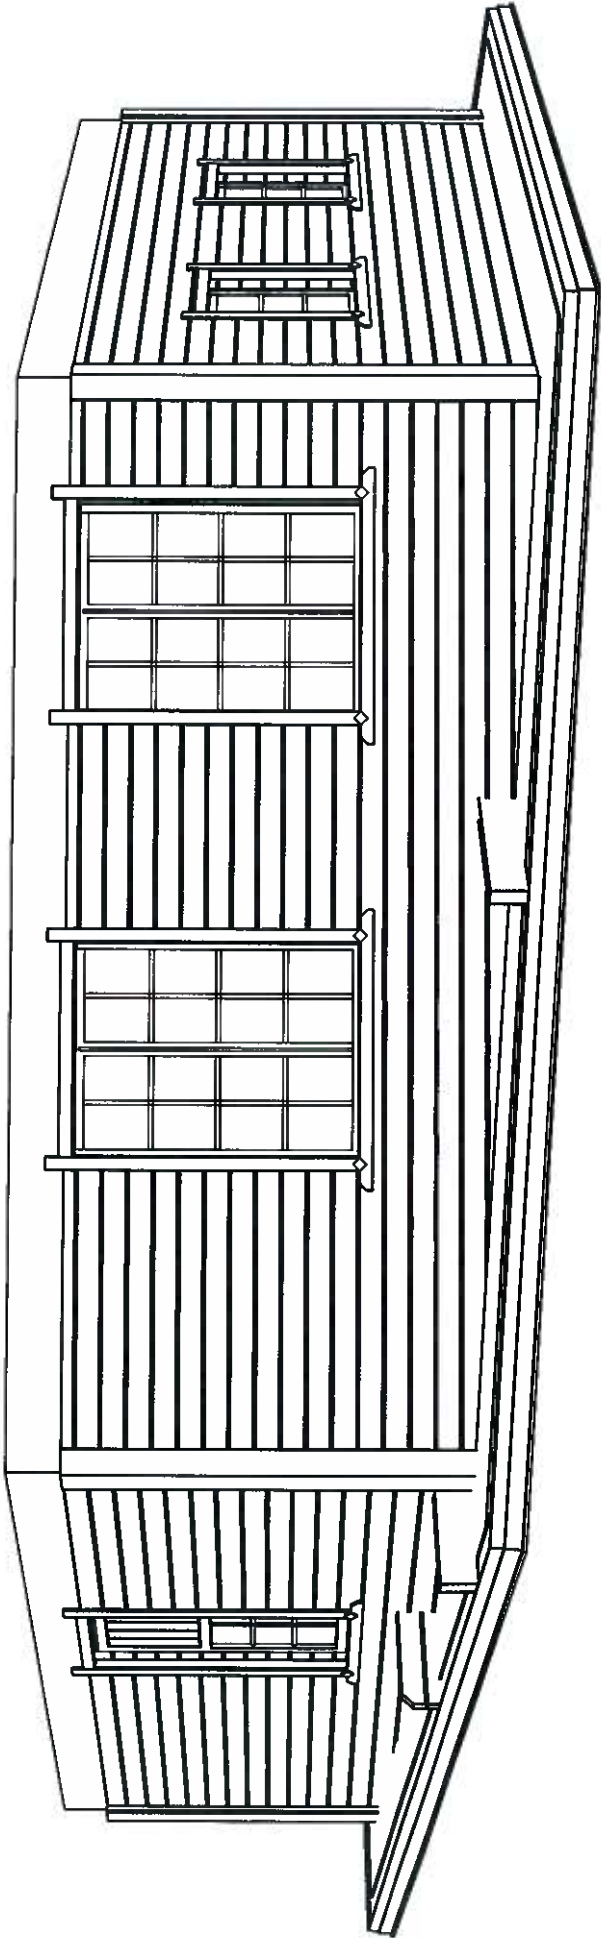


TIMBERHIRS OY

www.timberhirs.fi

Kallioite 13, 86600 HAAPAVESI

Tel +358 8 450 770 Fax +358 8 450 780

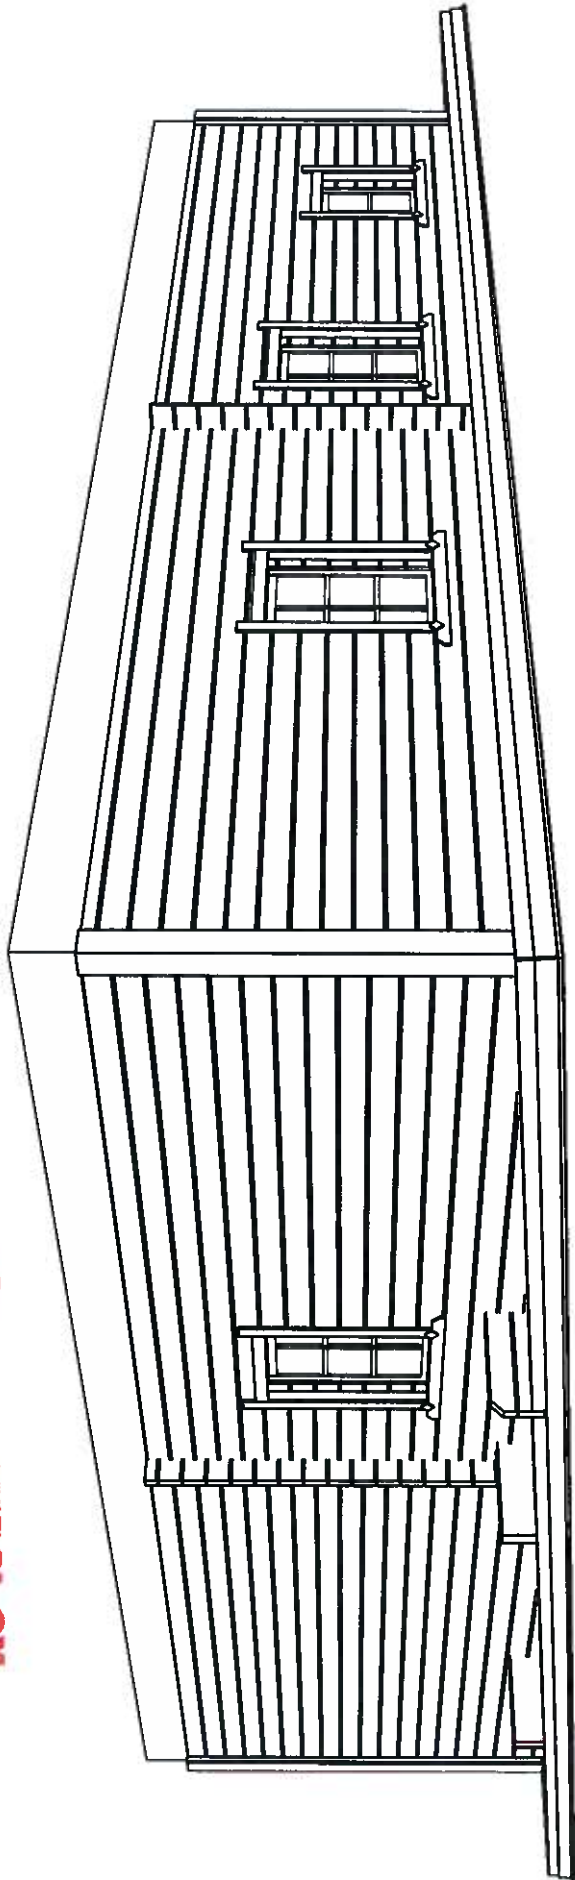

TIMBERHIRSI OY


www.timberhirs.fi

Kalliole 13, 86600 HAAPAVESI
Tel +358 8 450 770 Fax +358 8 450 780




TIMBERHIRSI OY

Kallioite 13, 86600 HAAPAVESI
Tel +358 8 450 770 Fax +358 8 450 780

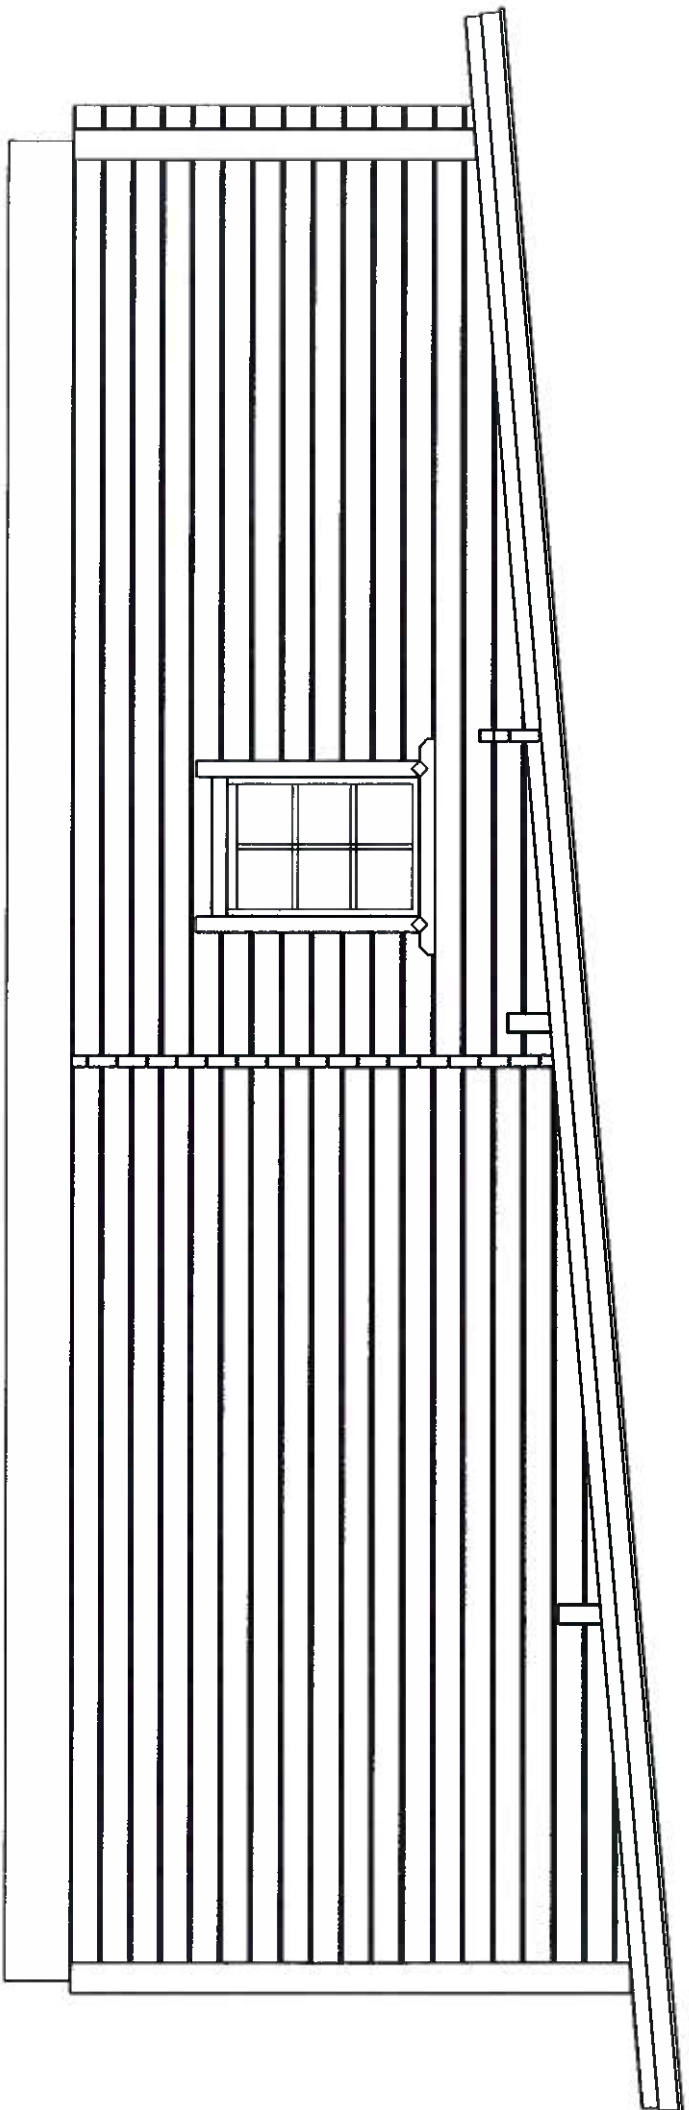

TIMBERHIRSI OY


Kallioitie 13, 86600 HAAPAVESI
Tel +358 8 450 770 Fax +358 8 450 780

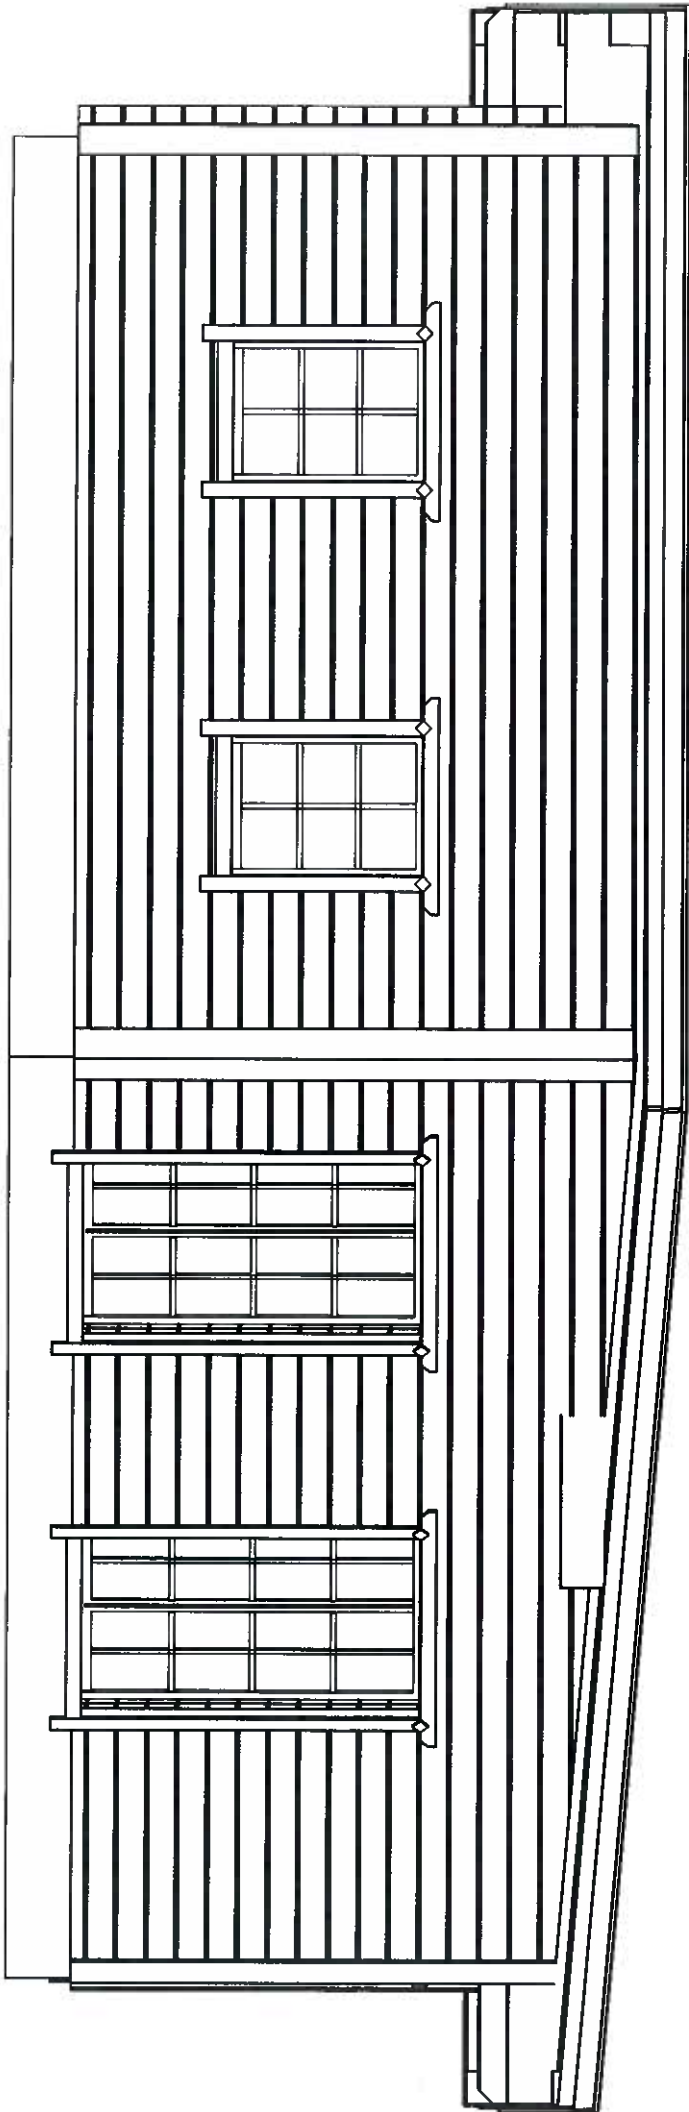

TIMBERHIRS OY

www.timberhirs.fi

Kallioite 13, 86600 HAAPAVESI
Tel +358 8 450 770 Fax +358 8 450 780

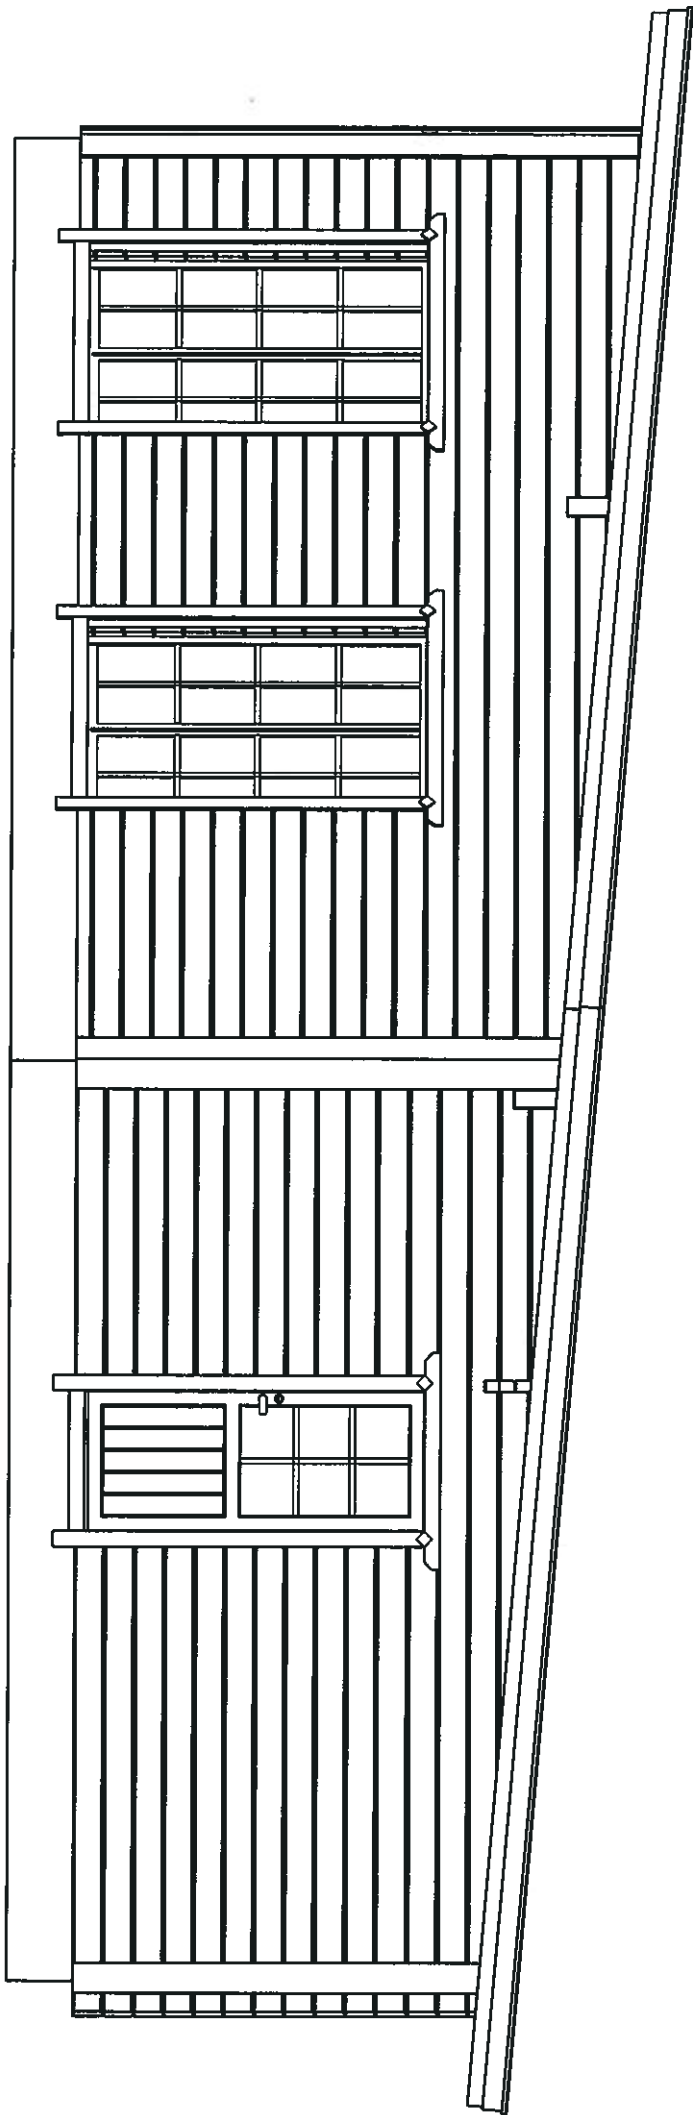


TIMBERIRSI OY

www.timberirsi.fi

Kallioite 13, 86600 HAAPAVESI
Tel +358 8 450 770 Fax +358 8 450 780

Cross-section A-A

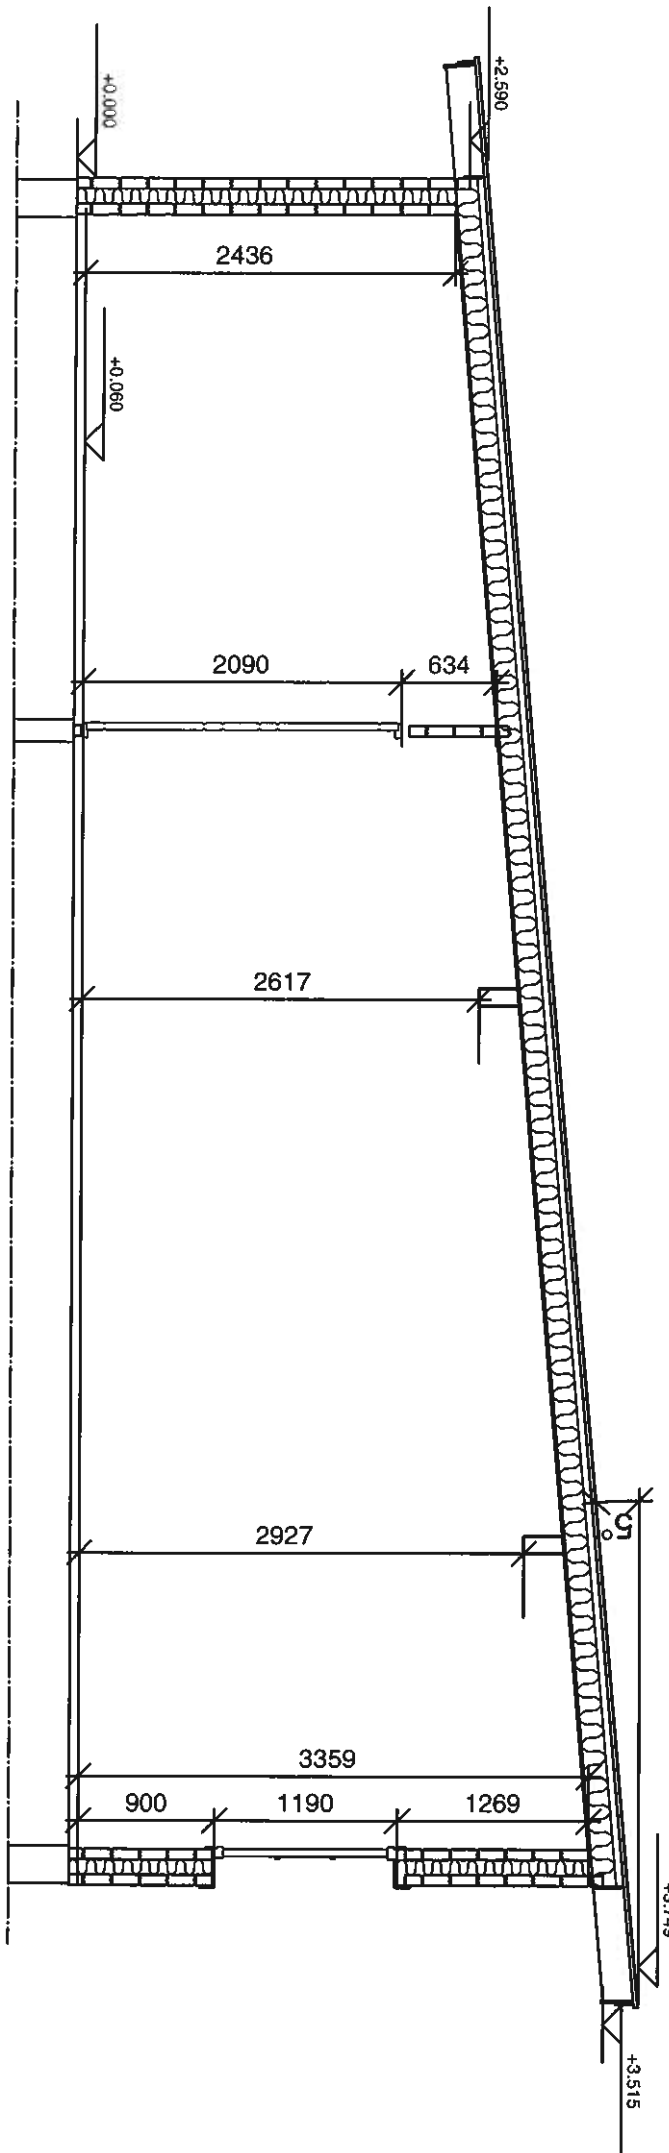

Kallioite 13, 86600 HAAPAVESI
Tel +358 8 450 770 Fax +358 8 450 780